


Karel Appelhof 100

25.927

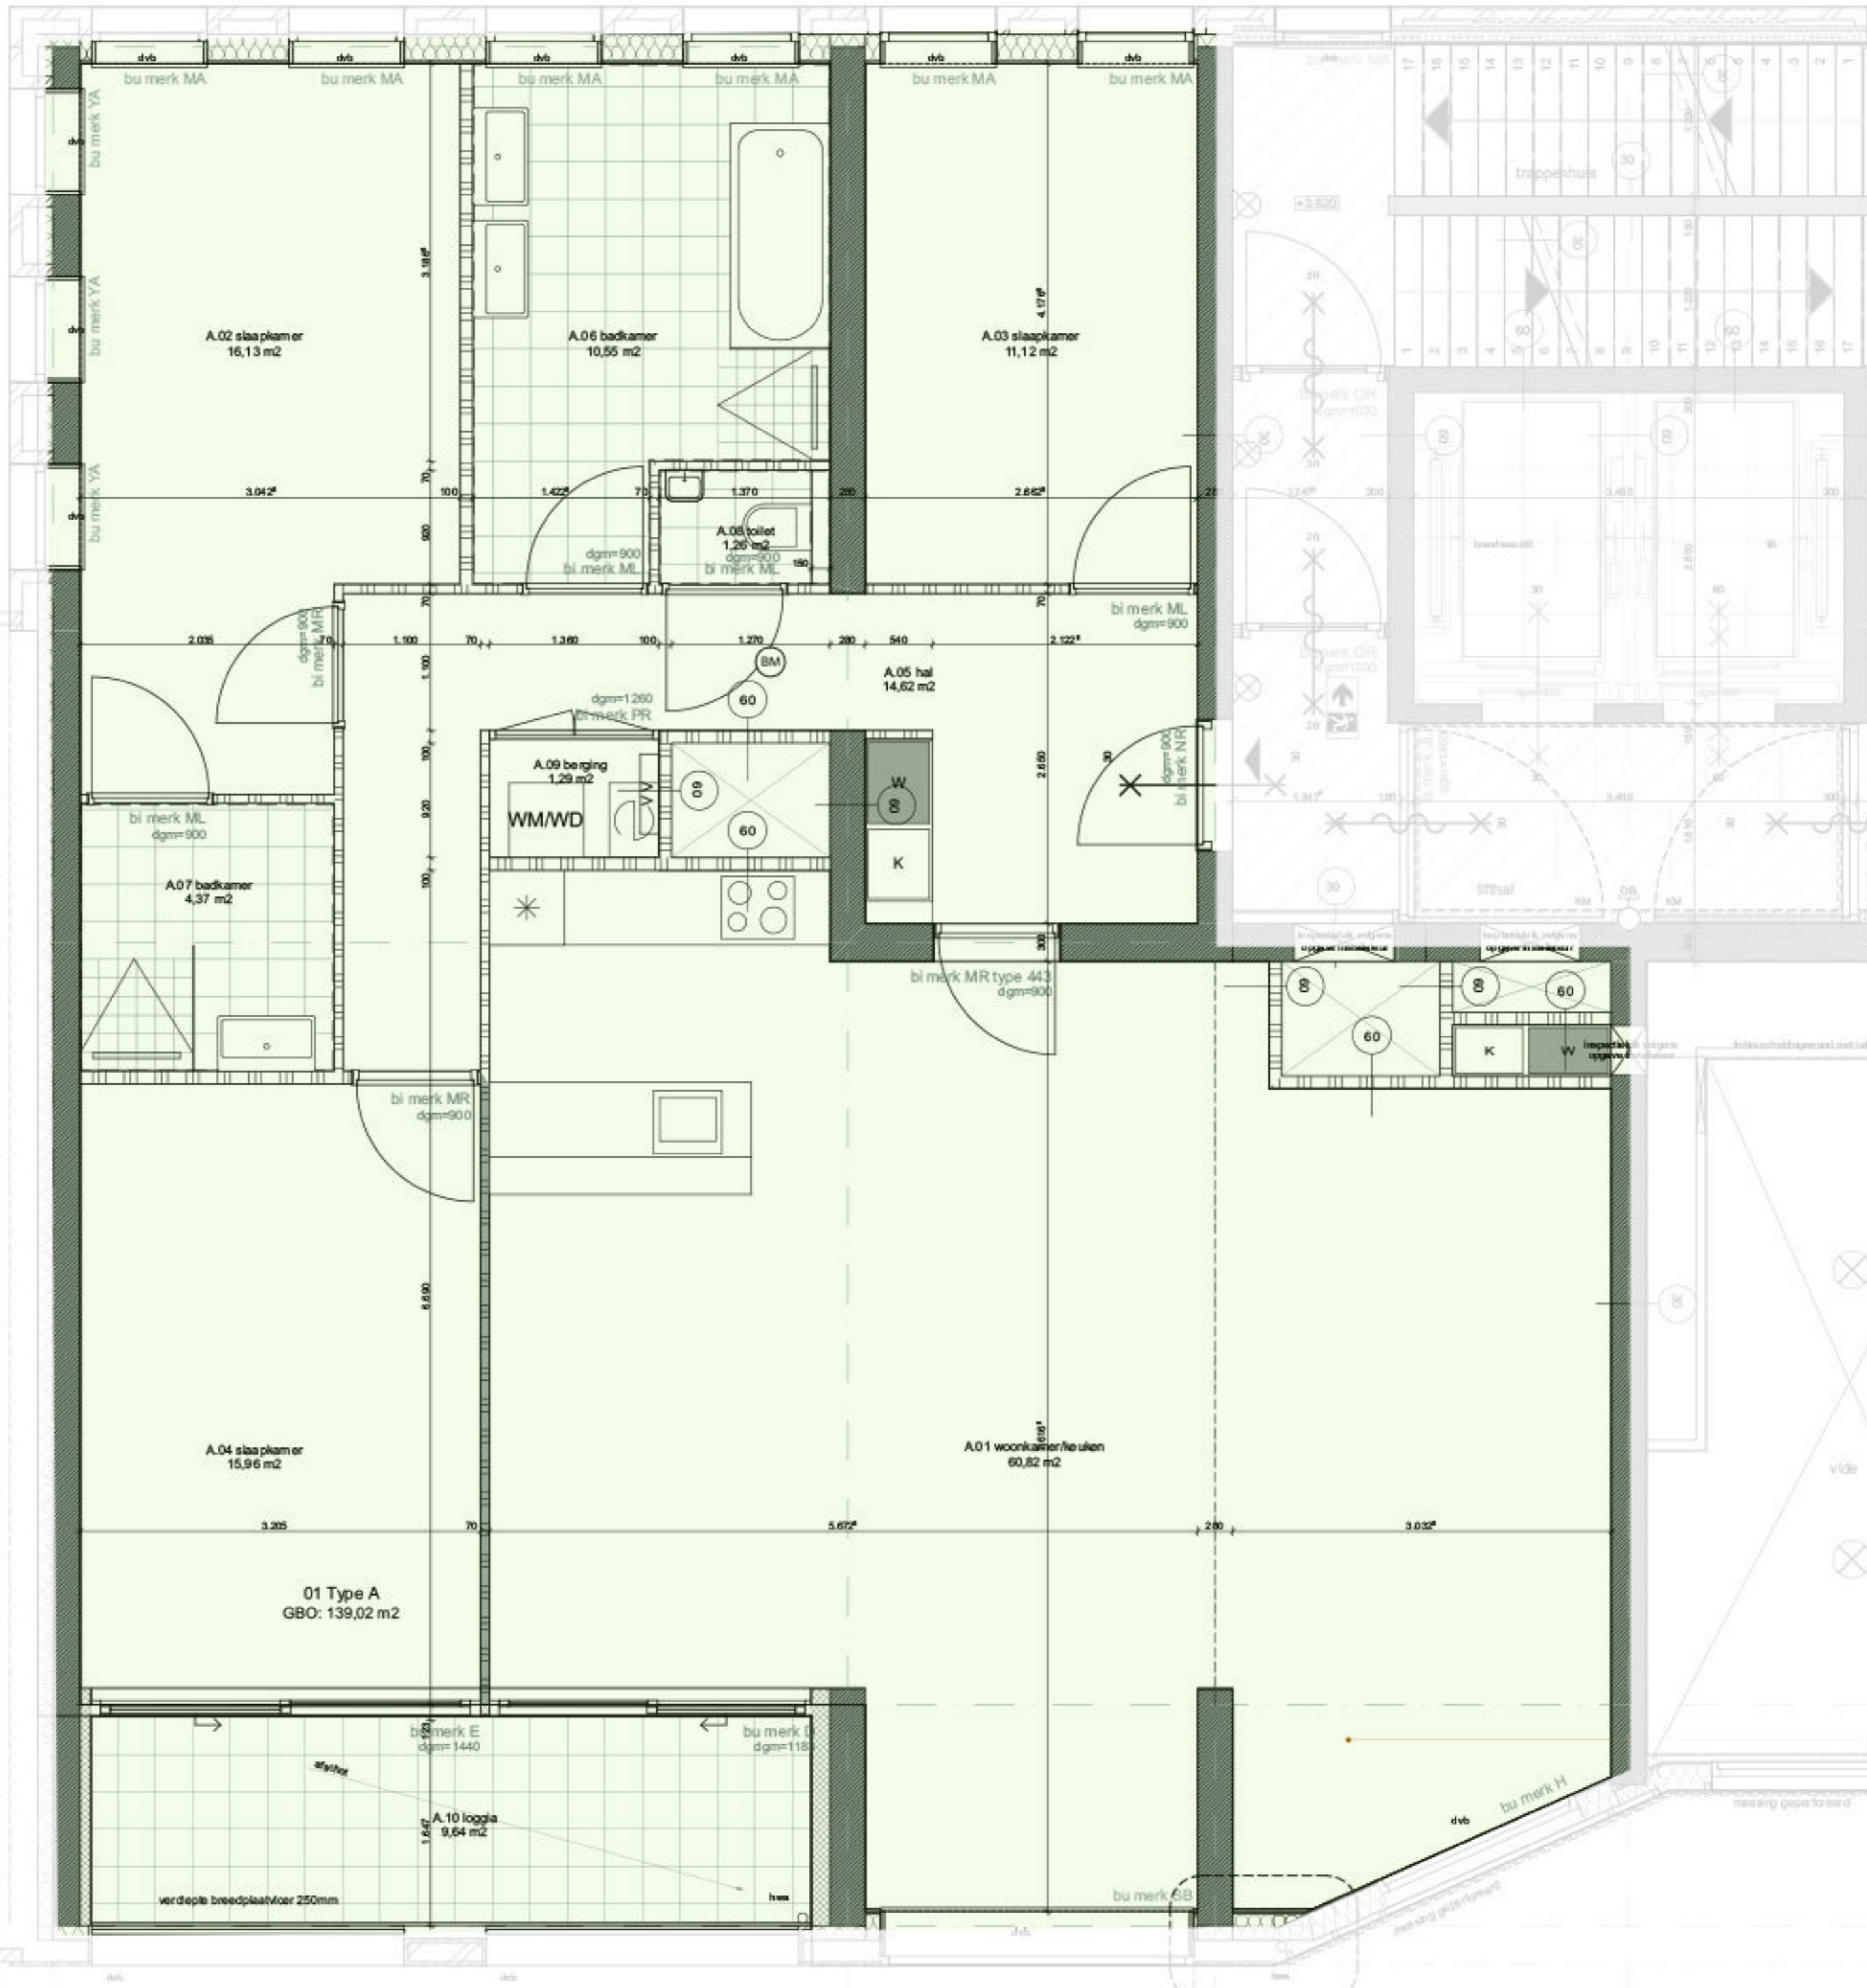

toelaat	stralmen	gevel	constructie	binnenwanden
320	1.770	1.770	1.770	1.513
320	1.770	1.770	1.770	1.513
453	1.513	1.513	1.513	1.513

BVD te verdieping
350,26 m²